
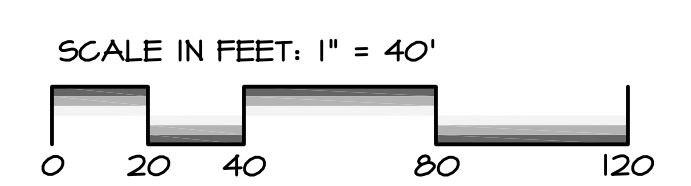
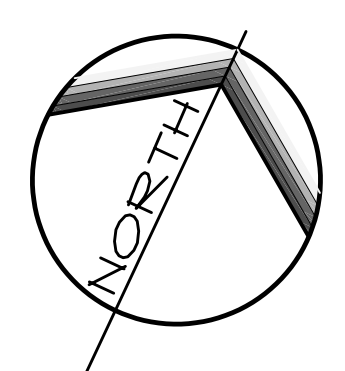


DRAWING: K:\veta sport\AZ208 Palmyra\AZ208-001\Feasibility Study - Final.dwg - PLOTTED: Apr 27, 2017 4:48 pm

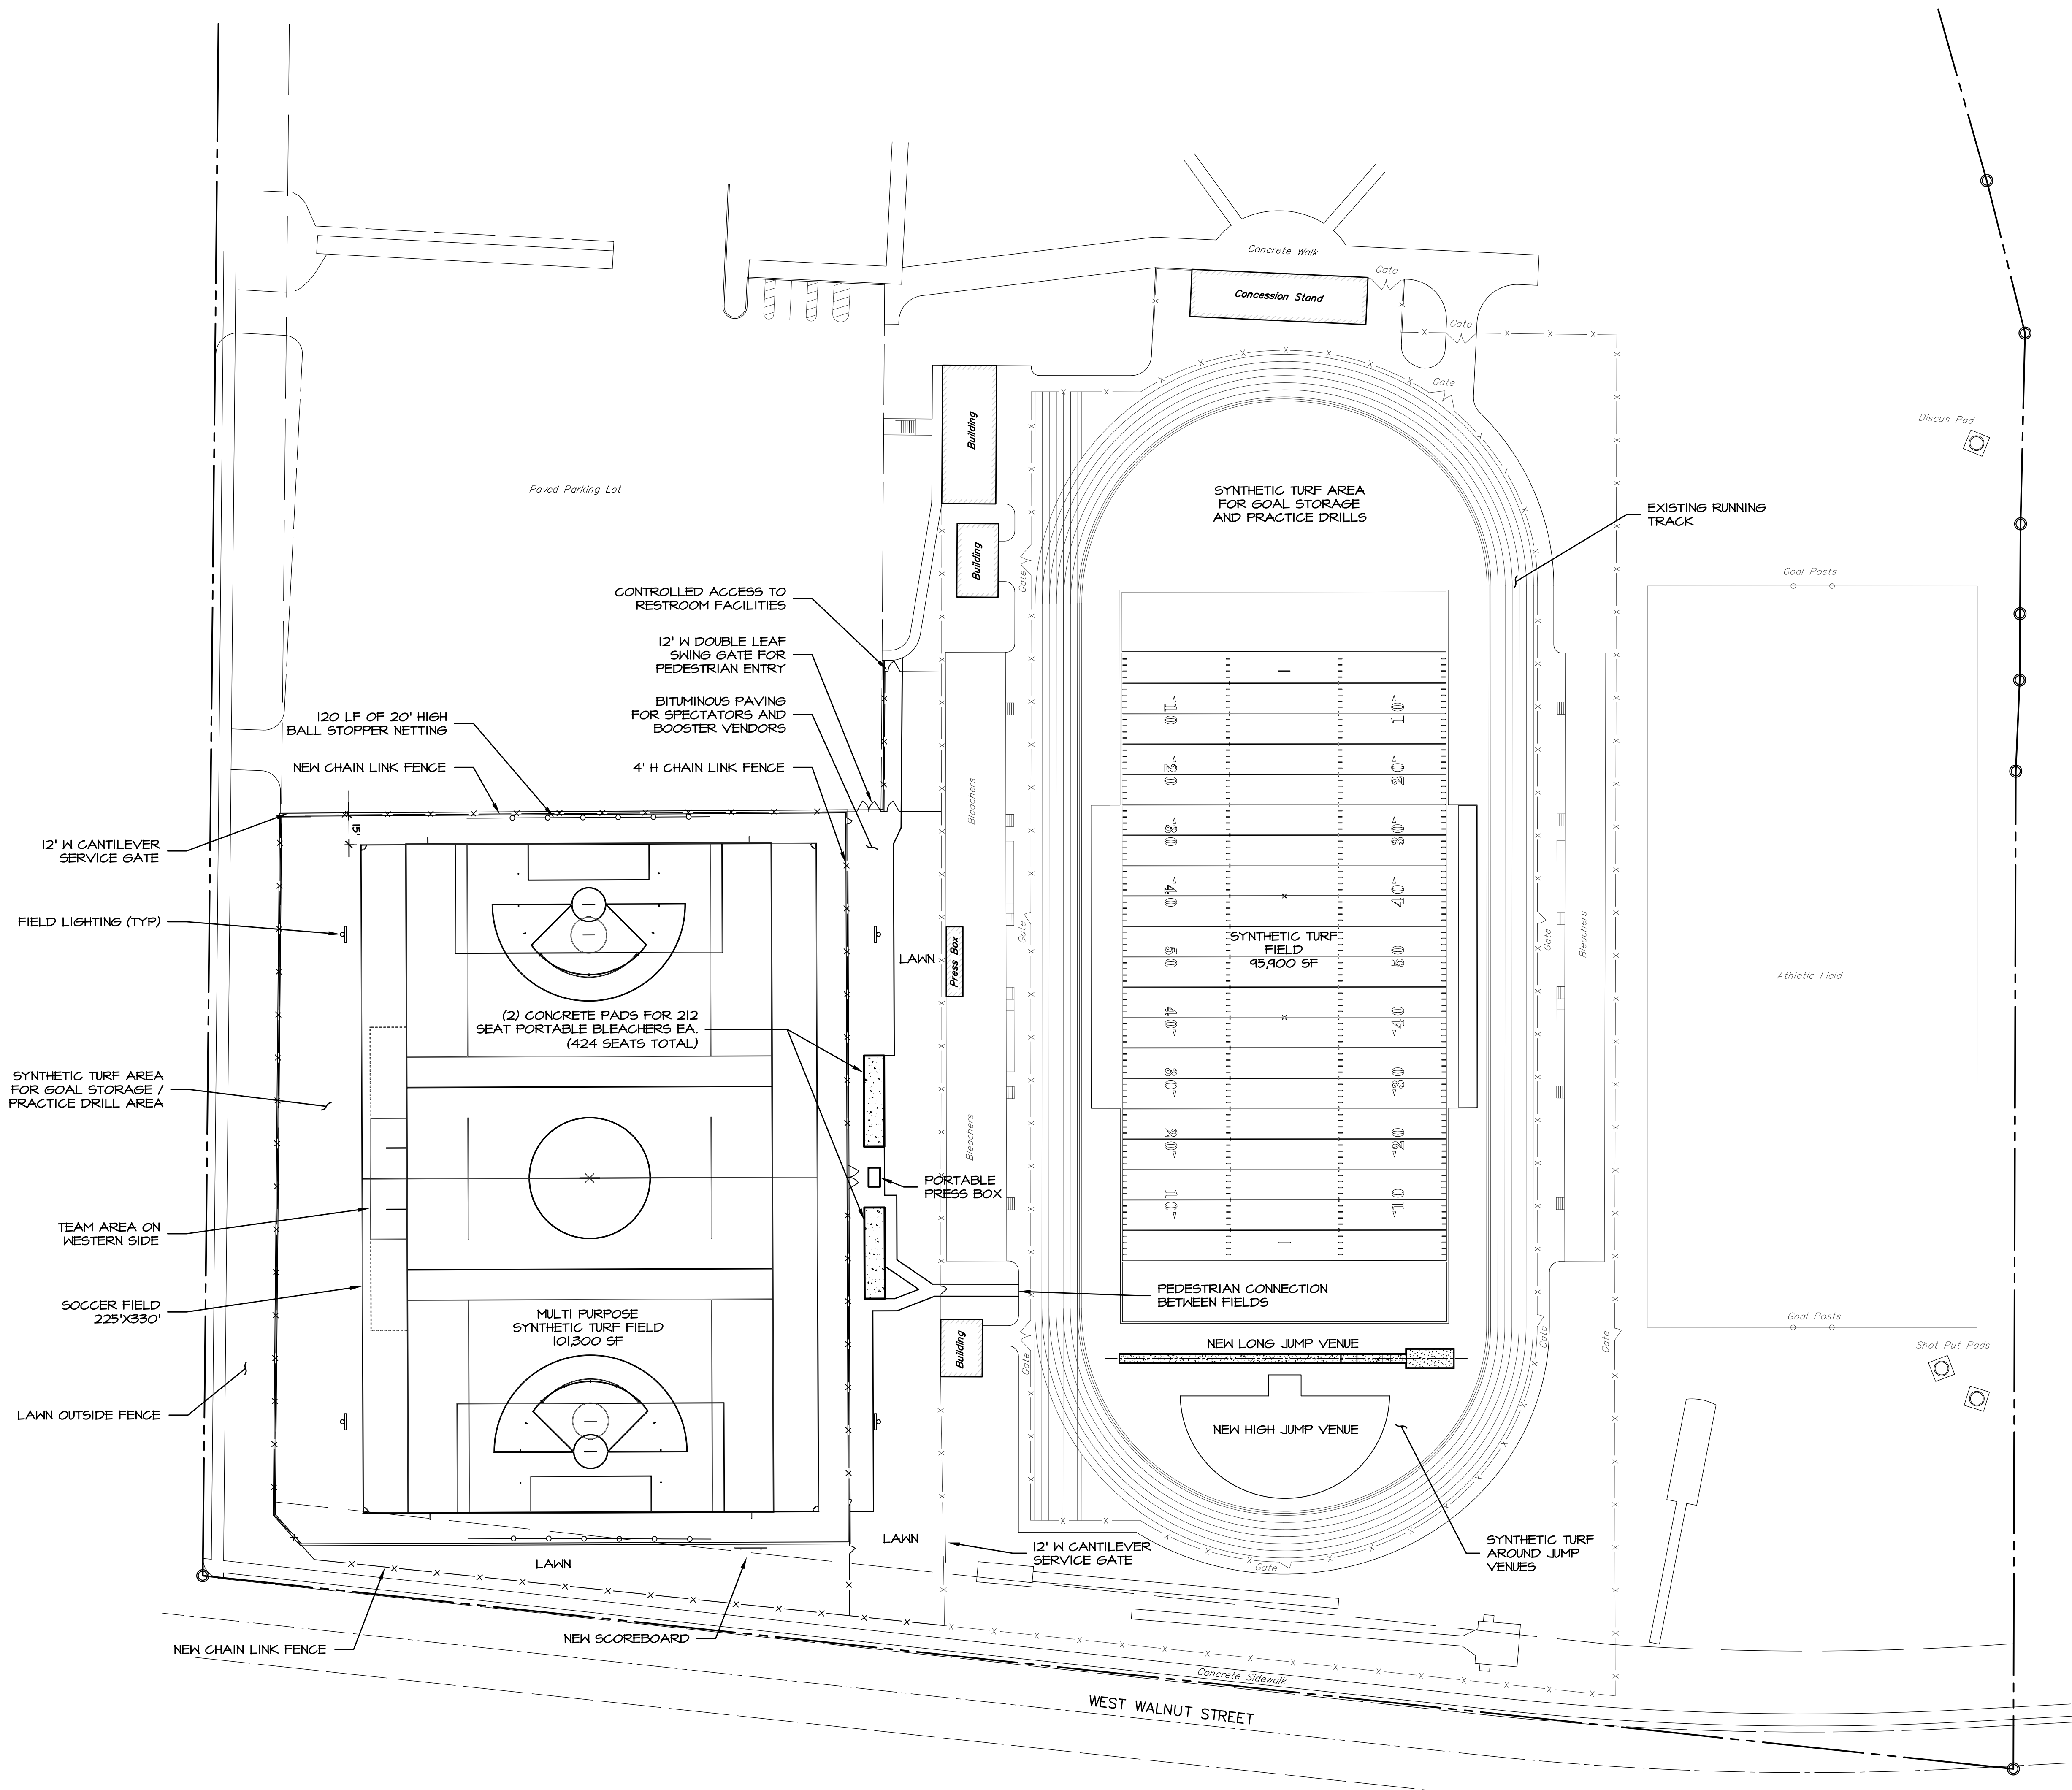

REVISIONS PER:	DATE:	BY:
1. -	-	-
2. -	-	-
3. -	-	-
4. -	-	-
5. -	-	-

ELA SPORT
ATHLETIC FACILITIES DESIGN & CONSULTING
743 SOUTH BROAD STREET
LITITZ, PA 17543
(717) 626-7271 FAX (717) 626-7040
www.elasport.com

**PRELIMINARY
NOT FOR CONSTRUCTION**

SCHEMATIC PLANS
SUBJECT:
SKETCH CONCEPT 1
FOR
RENOVATIONS TO PALMYRA ATHLETIC FIELDS
BOROUGH OF PALMYRA LEBANON COUNTY, PA
CLIENT:
PALMYRA AREA SCHOOL DISTRICT
1125 PARK DRIVE
PALMYRA, PA 17078
(717) 838-3144

MANAGER:	HDC	DATE:	APR 14, 2017
DESIGNER:	HDC	PROJECT NO.:	AZ208-001
DRAWN BY:	BLM	SCALE:	1" = 40'

DRAWING NO.
1 of 1